


Use written dimensions only.

All work to be carried out in a workmanlike manner and comply with building regulations.

All measurements and levels to be checked on site by the contractor before work commences.


For sizes and bearings of beams please see Engineers Report

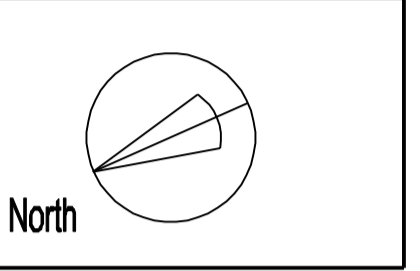

North




FRONT ELEVATION

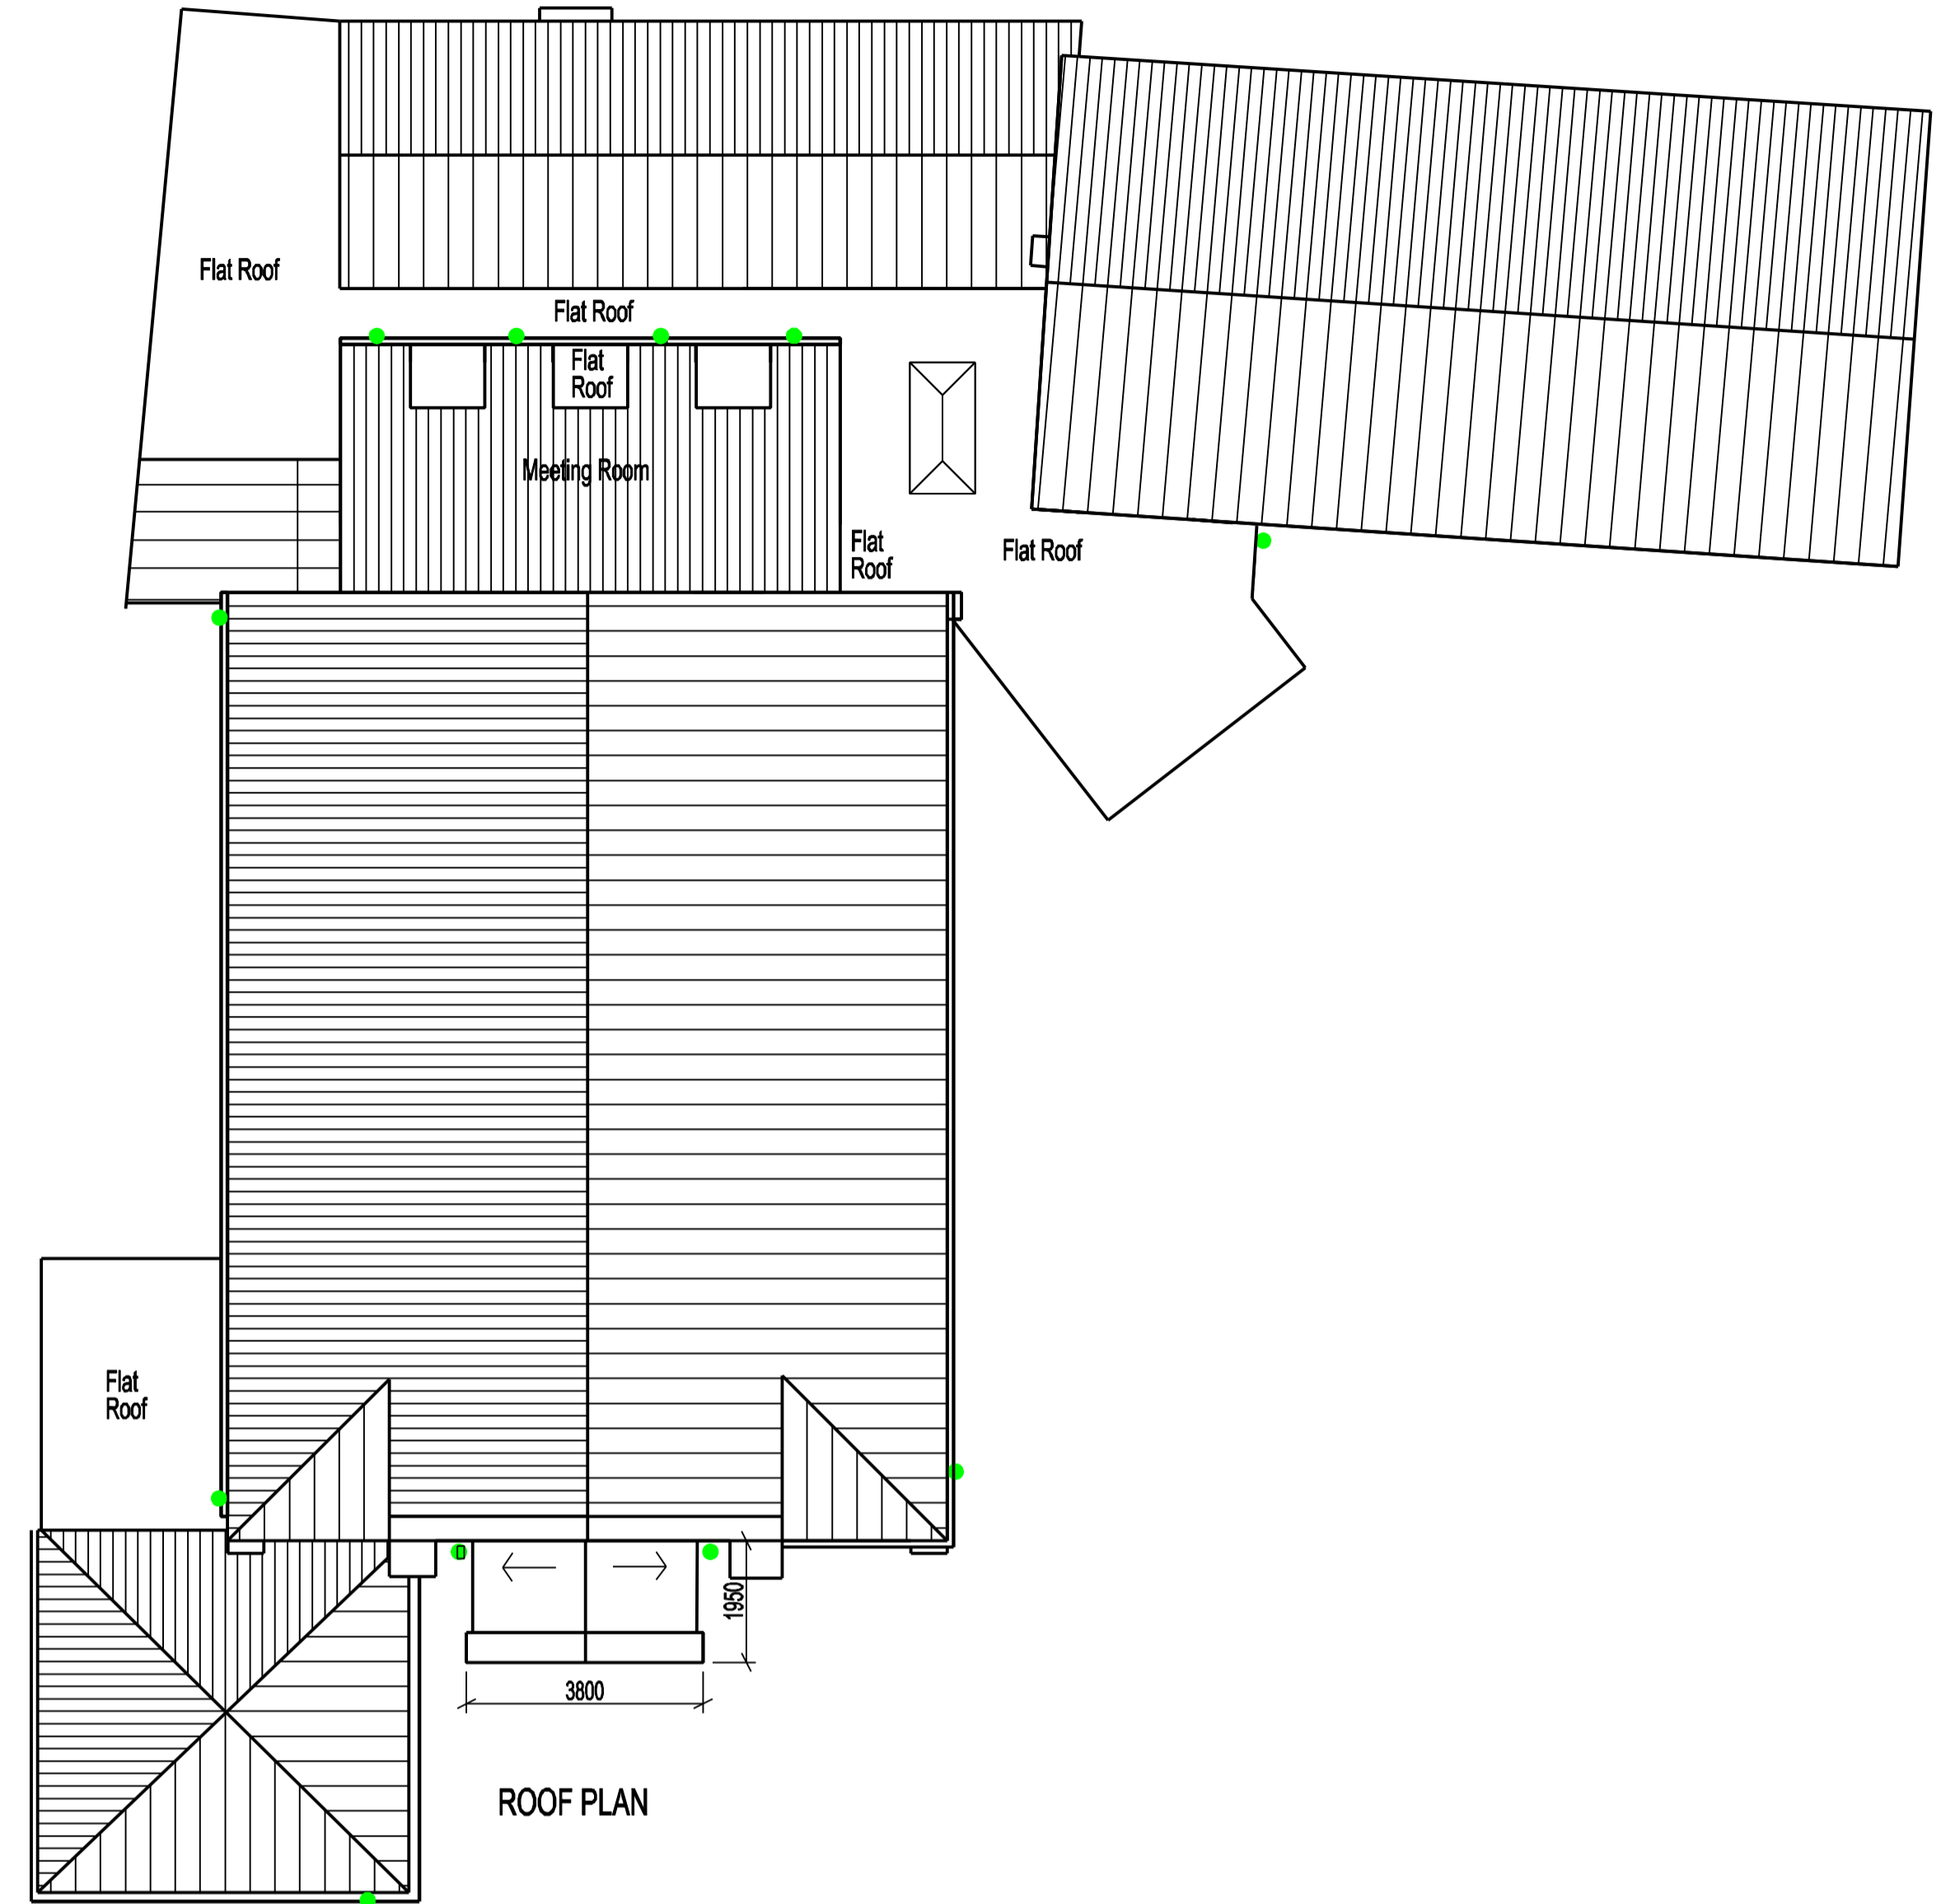


ROOF PLAN



REAR ELEVATION- South East

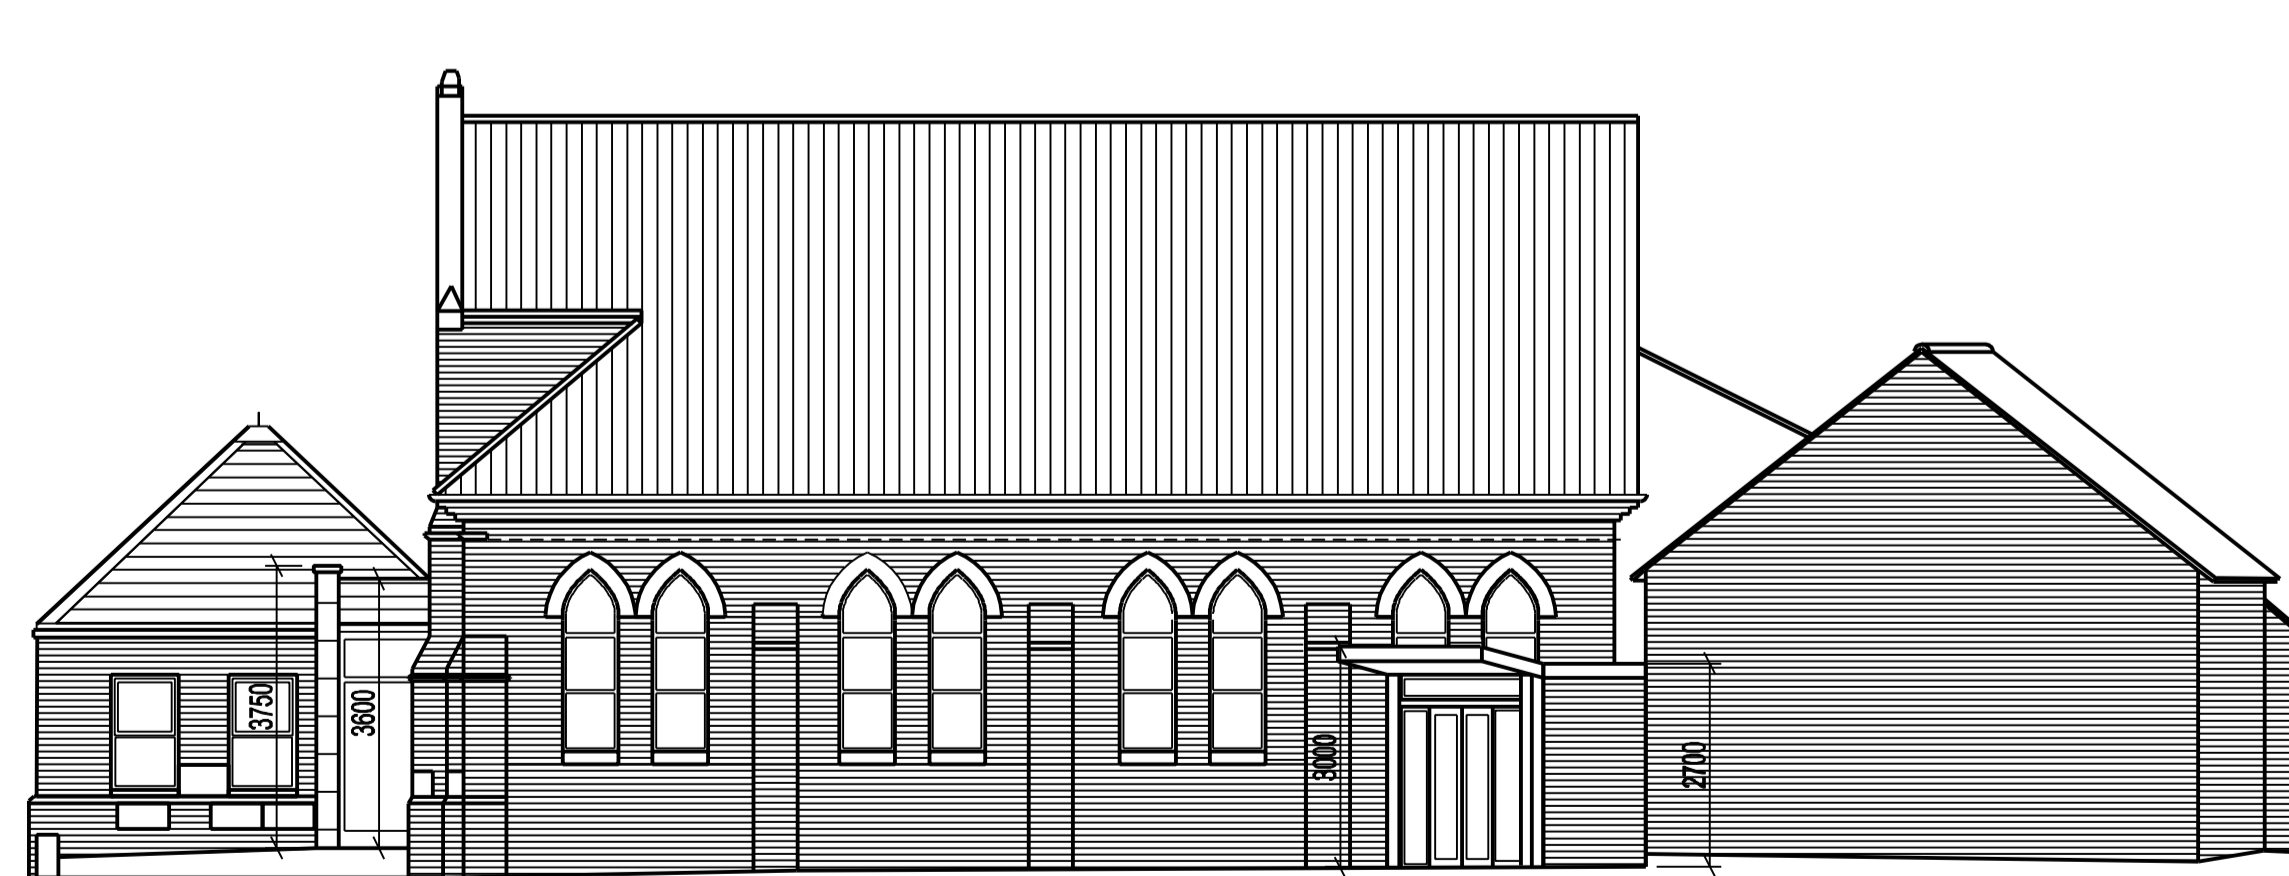

SIDE ELEVATION - South West

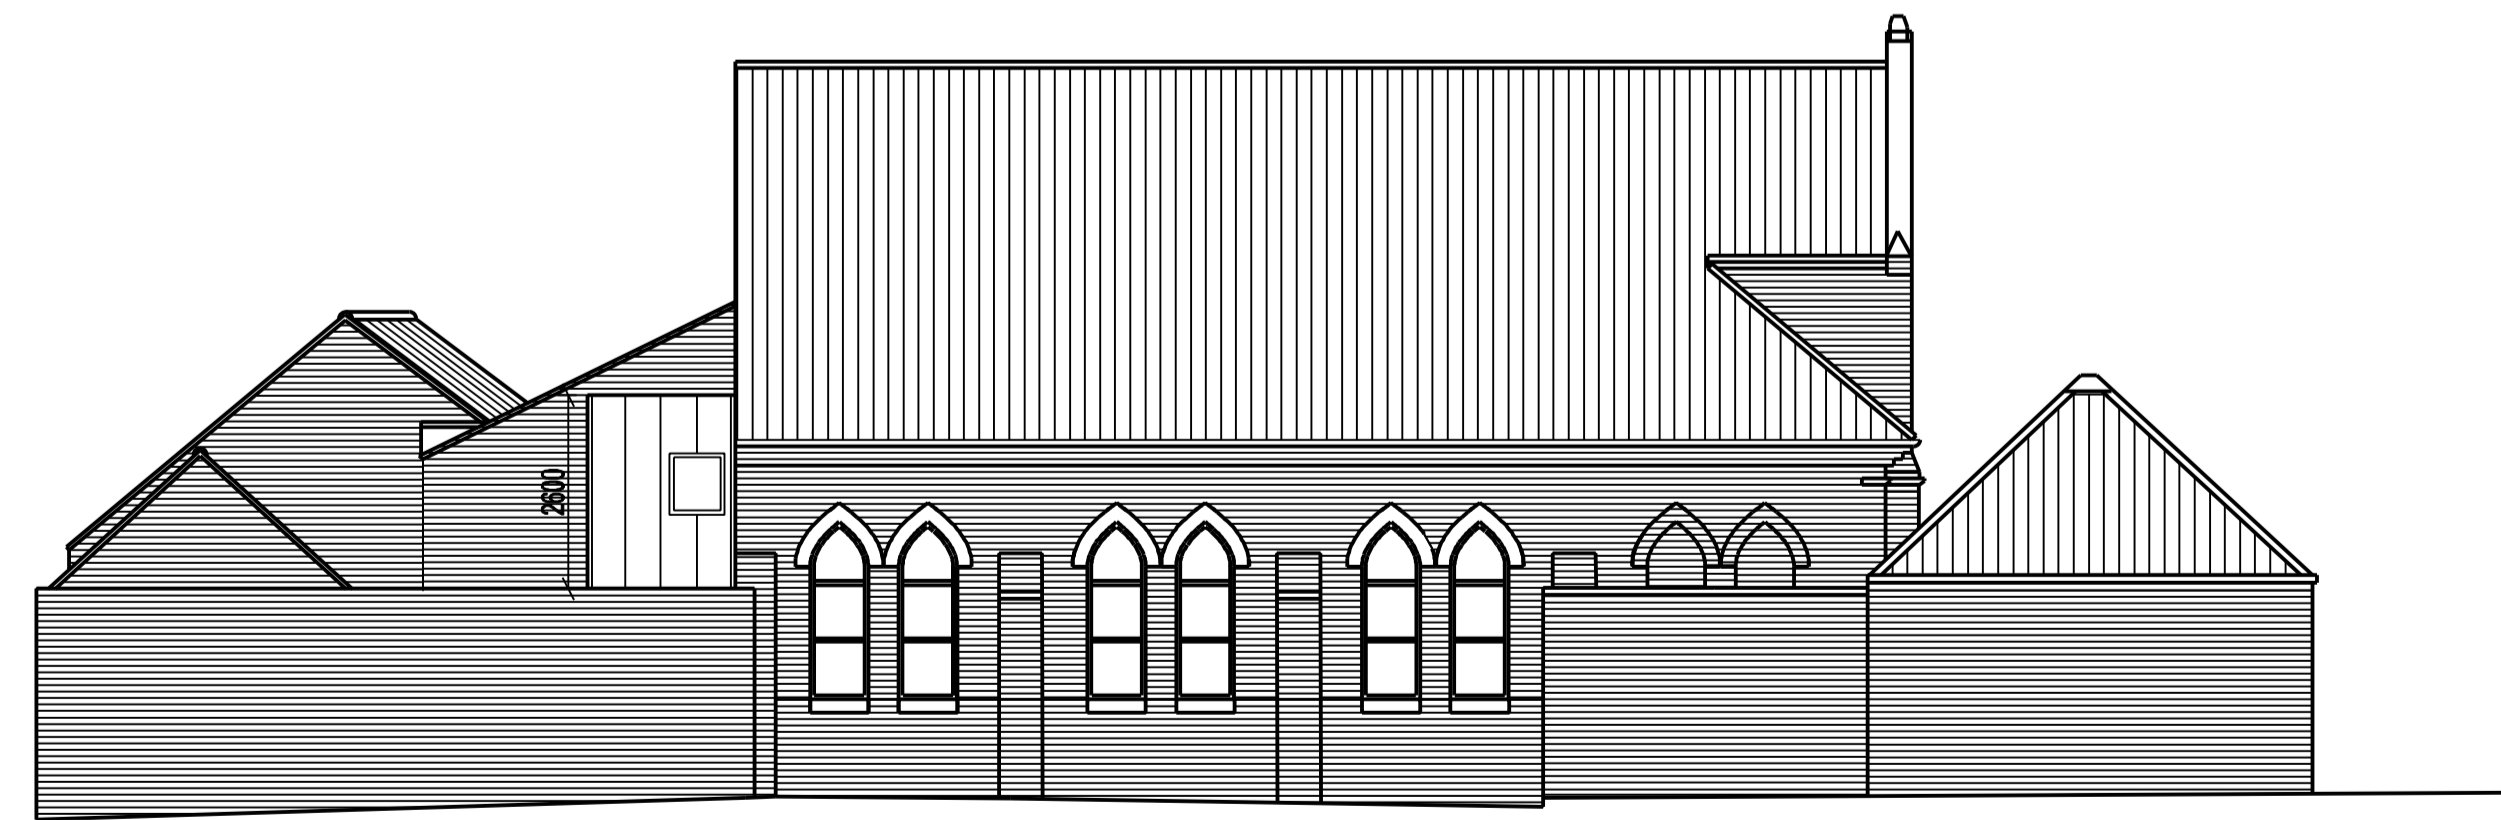

SIDE ELEVATION- North East

Rev B 05/02/19 Main Entrance Amended
Rev A 09/11/18 Proposals Updated

MCR/100/04/B

Methodist Church
Radcliffe-on -Trent
Shelford Lane
Radcliffe - on -Trent
Nottinghamshire
NG12 2AG

Proposed Elevations
and Roof Plan

date 25/09/18
scale 1:100 @ A1

welham
architects

tel: 0115 8461732
52 Normanton Lane
Keyworth
Nottinghamshire
NG12 5HA
welhamarchitects@ntlworld.com